
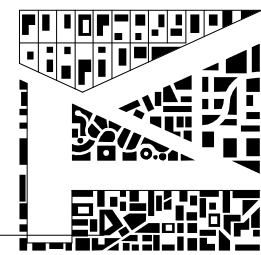


1 SITE PLAN
1" = 20'-0"

STATE ST

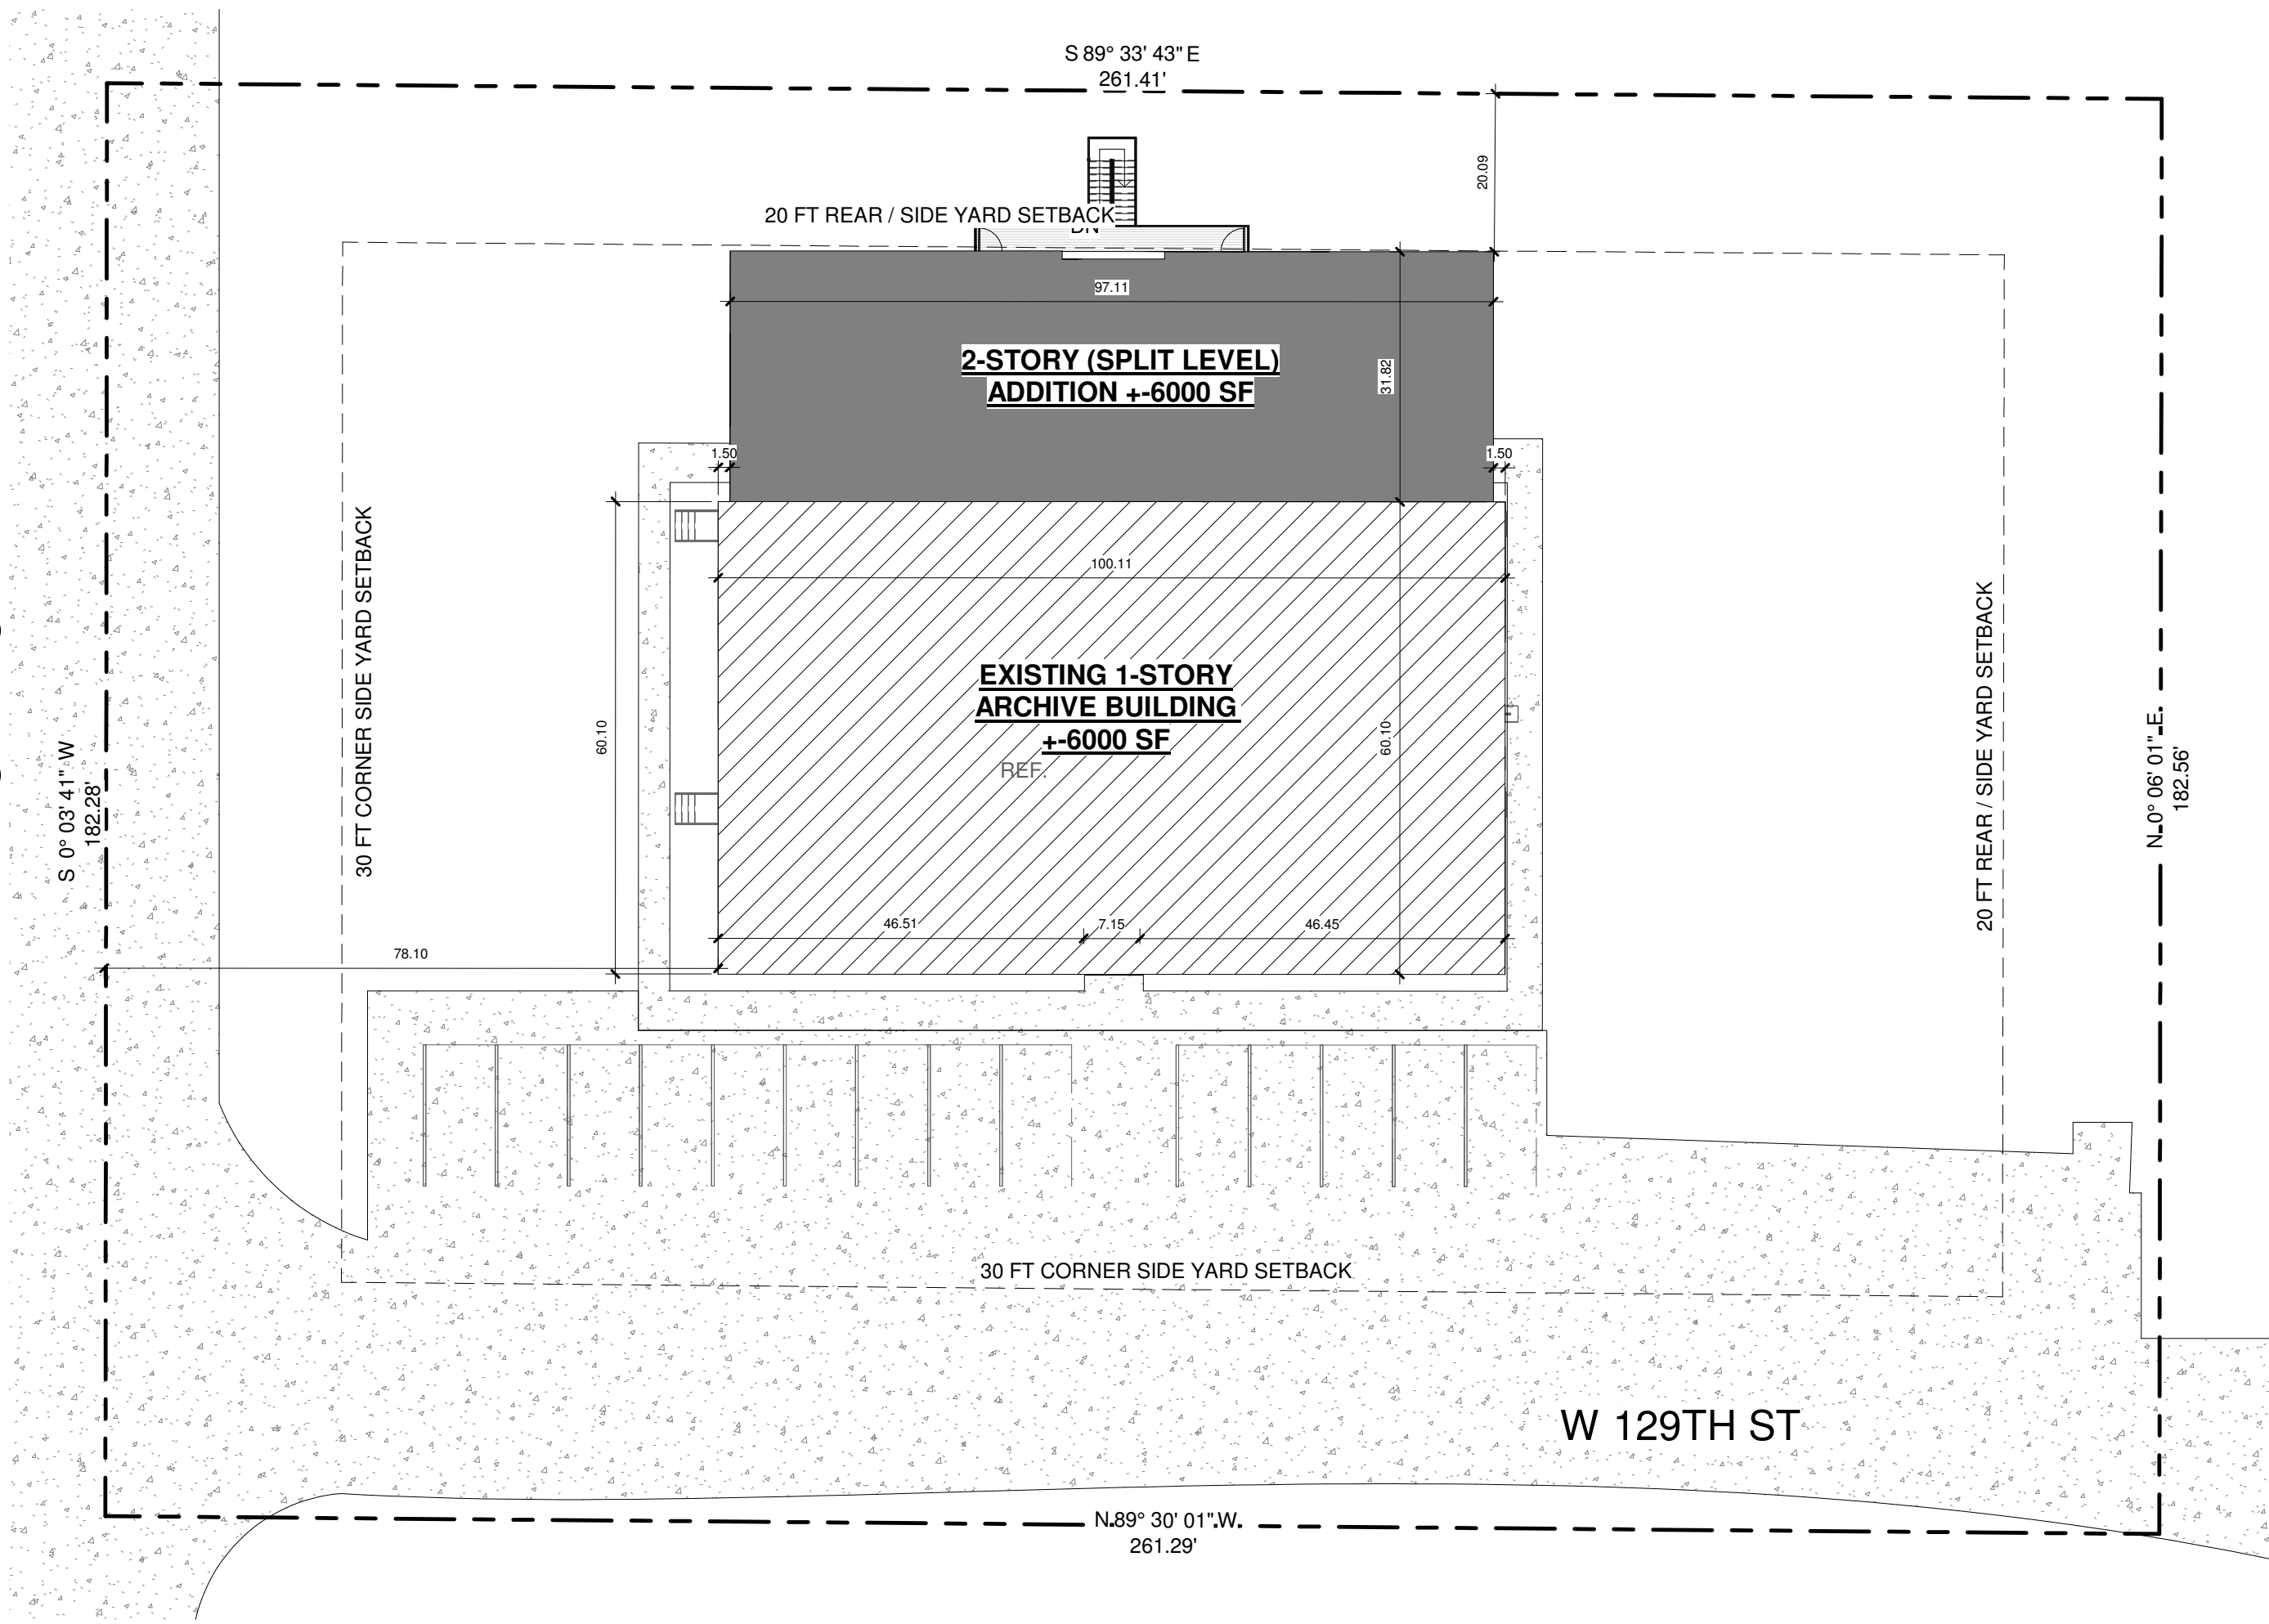

THOMAS ARCHITECTS
2800 S RIVER RD, #305
DES PLAINES, IL 60018
O: 847.235.6815


SITE PLAN

15533 LEMONT, IL

24-099


ADDITION TO BUSINESS BLDG

D1
02/03/2025 D-1.1

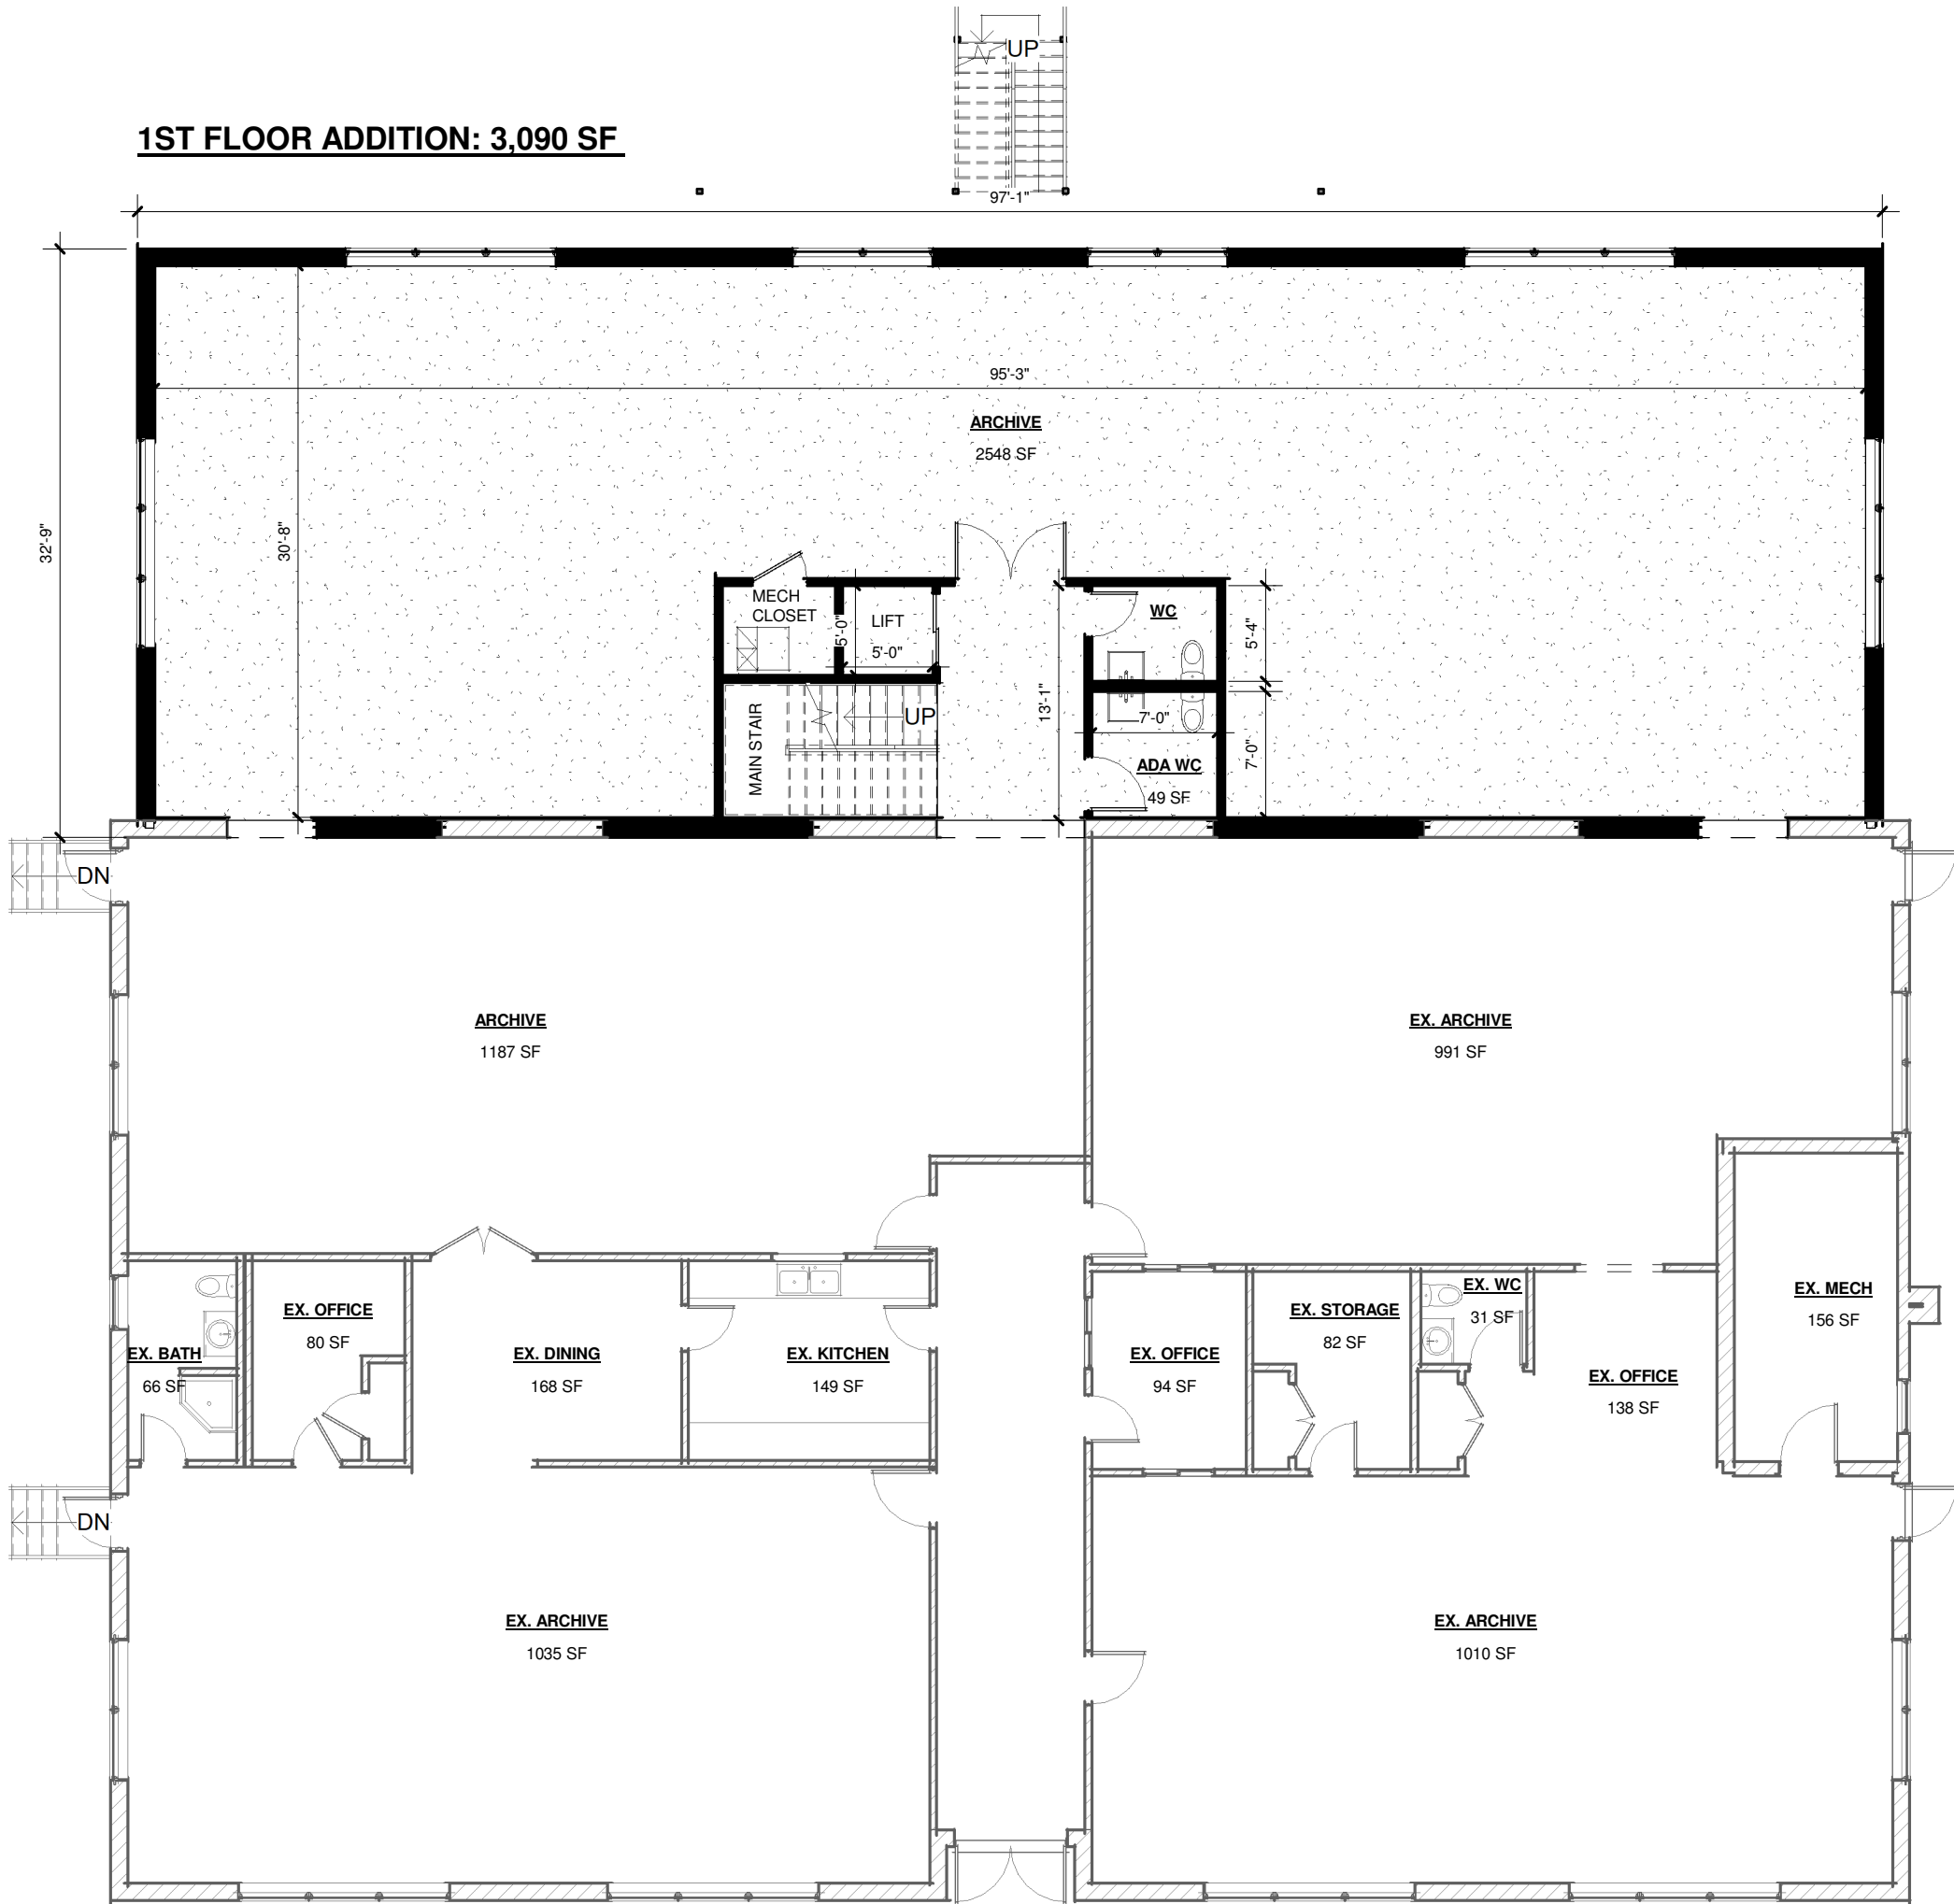

1ST FLOOR ADDITION: 3,090 SF

1 1st FLOOR - A
1" = 10'-0"

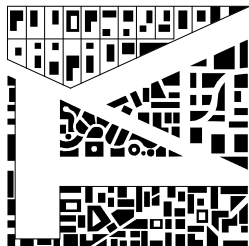

THOMAS
ARCHITECTS

2800 S RIVER RD, #305
DES PLAINES, IL 60018

O: 847.235.6815

THOMAS @ THOMASARCH.COM

1ST FLOOR - PROPOSED


24-099

15533 LEMONT, IL


ADDITION TO BUSINESS BLDG

D1

02/03/2025 D-1.2.1

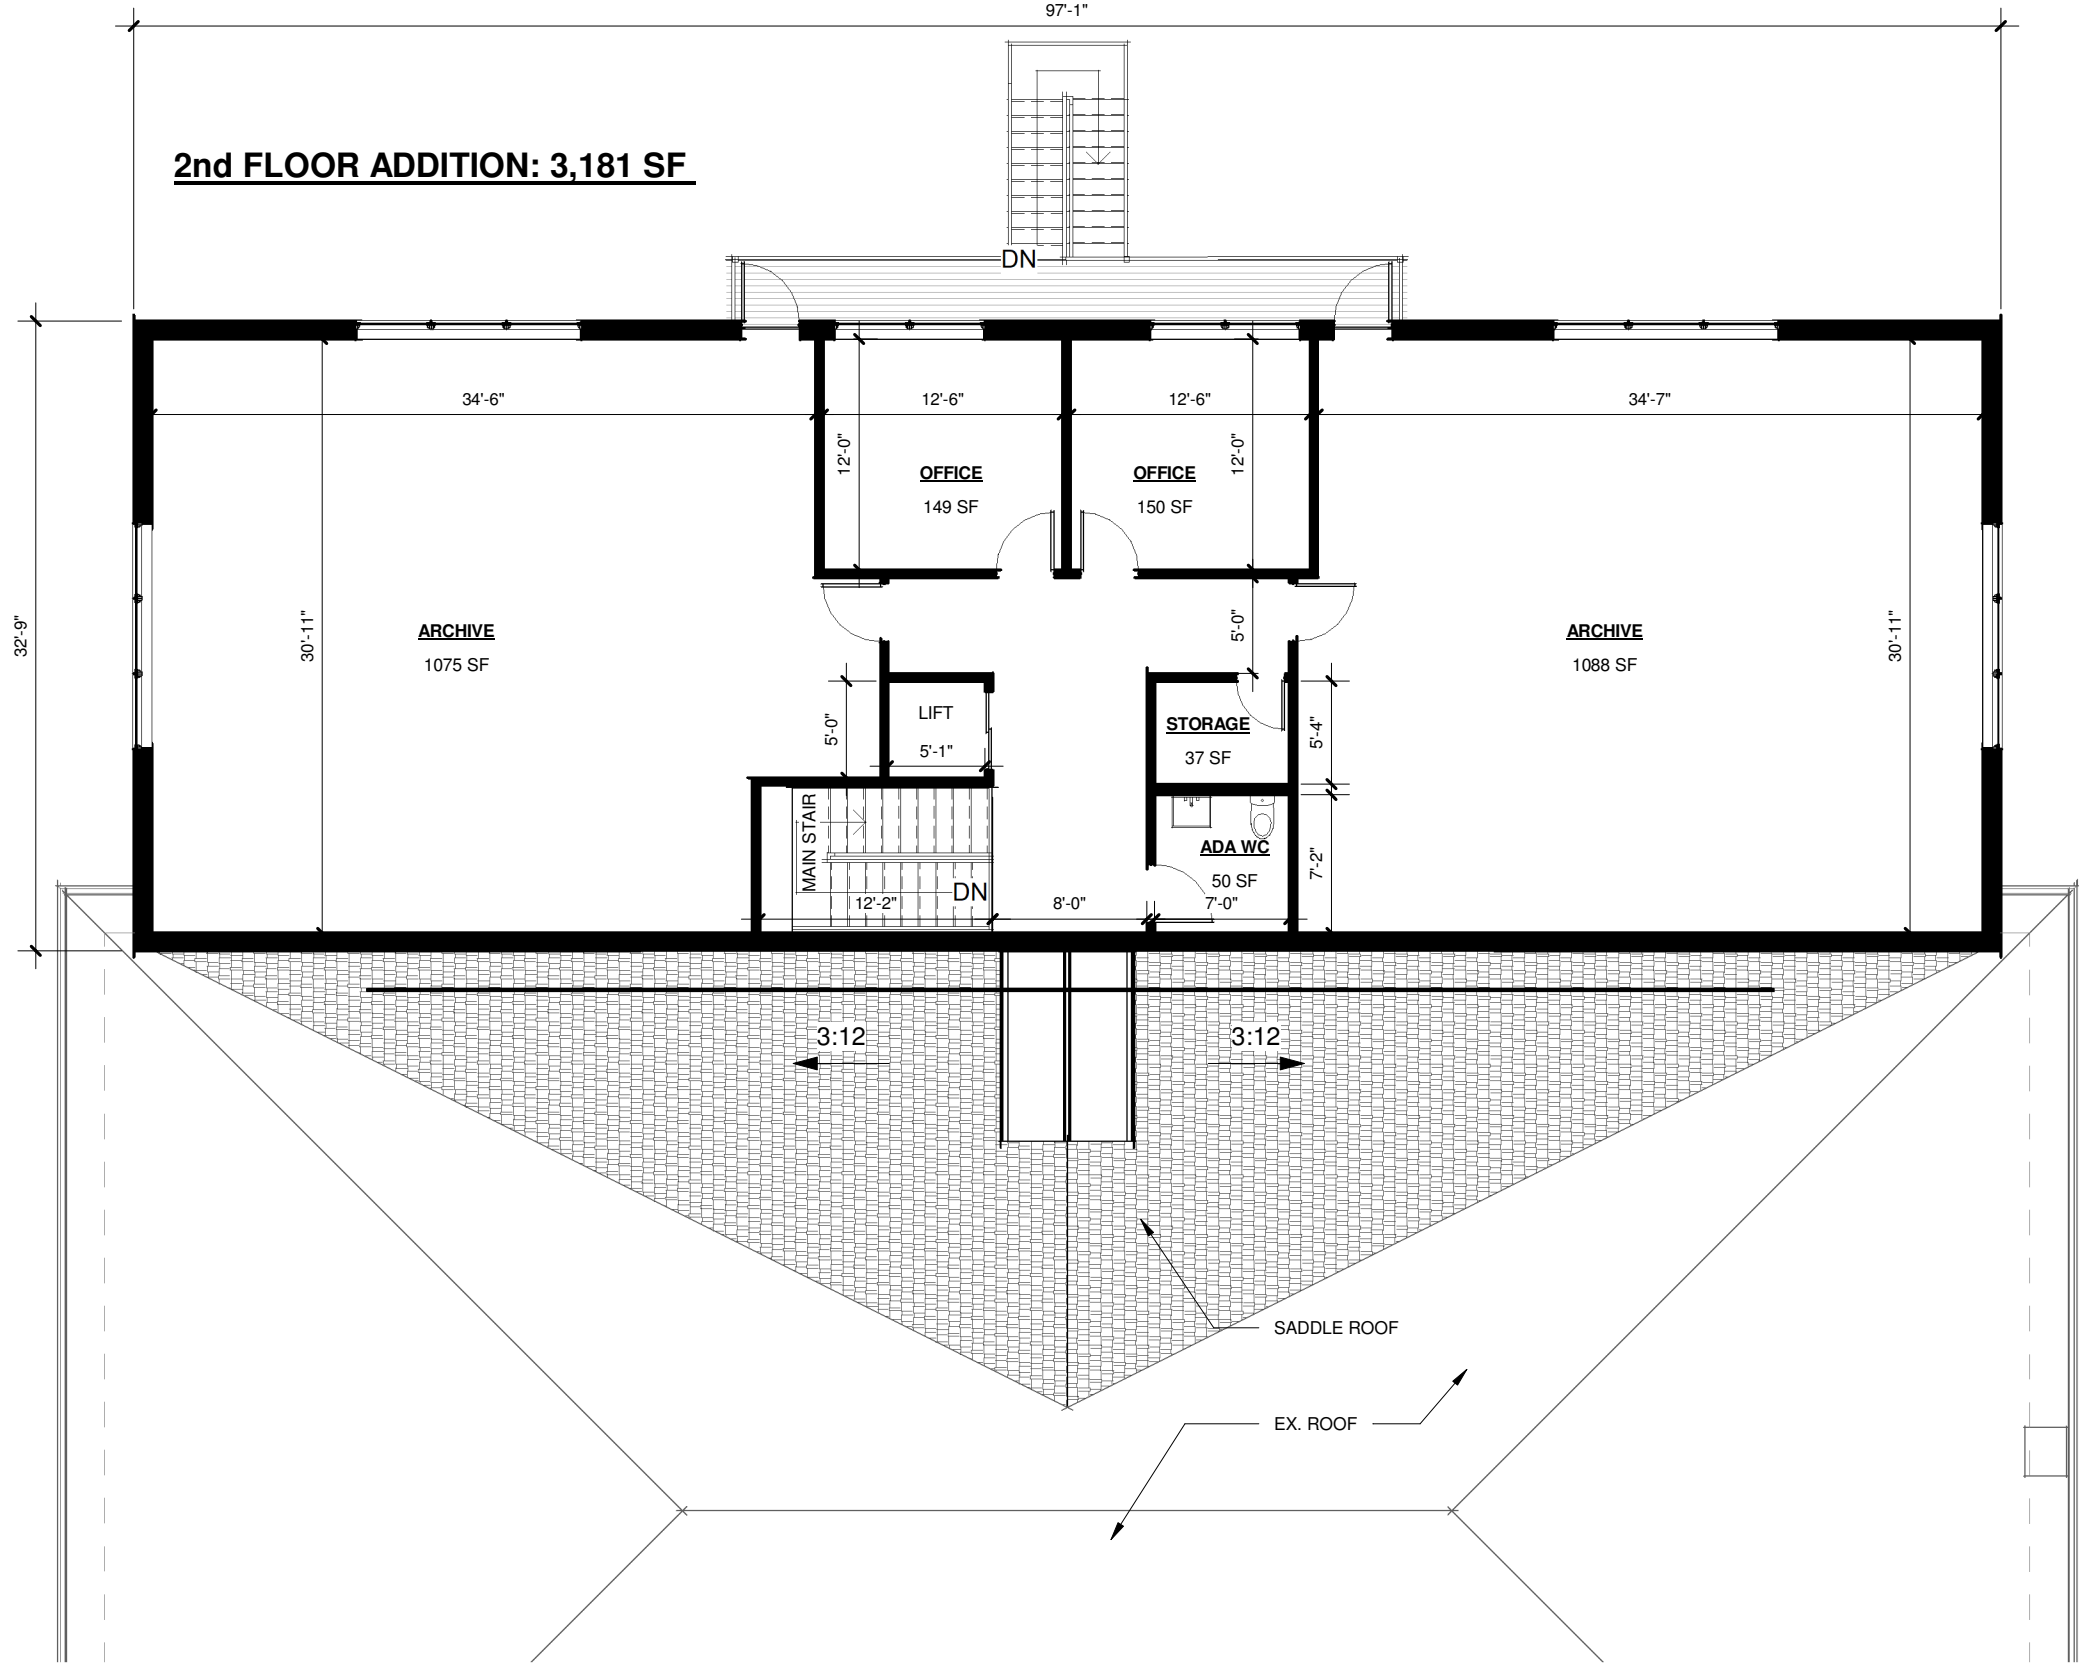

1 2nd FLOOR - A
1" = 10'-0"

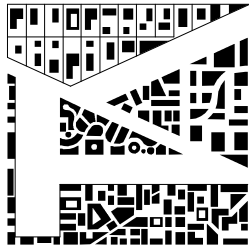

THOMAS
ARCHITECTS
2800 S RIVER RD, #305
DES PLAINES, IL 60018
O: 847.235.6815

THOMAS @ THOMASARCH.COM

2ND FLOOR - PROPOSED

24-099

15533 LEMONT, IL

ADDITION TO BUSINESS BLDG

D1


02/03/2025 D-1.2.2



① SIDE (WEST) ELEV
1" = 10'-0"



② REAR (NORTH) ELEV
1" = 10'-0"

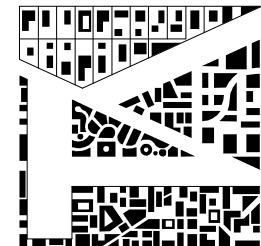

THOMAS
ARCHITECTS

2800 S RIVER RD, #305
DES PLAINES, IL 60018

O: 847.235.6815

THOMAS @ THOMASARCH.COM

ELEVATIONS

15533 LEMONT, IL

24-099

ADDITION TO BUSINESS BLDG


D1
02/03/2025 D-1.5



① FRONT (SOUTH) ELEV
1" = 10'-0"



② SIDE (EAST) ELEV
1" = 10'-0"

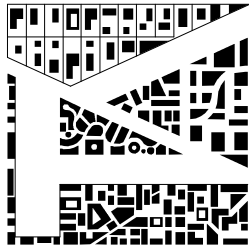

THOMAS
ARCHITECTS

2800 S RIVER RD, #305
DES PLAINES, IL 60018

O: 847.235.6815

THOMAS @ THOMASARCH.COM

ELEVATIONS

15533 LEMONT, IL

24-099

ADDITION TO BUSINESS BLDG


D1
02/03/2025 D-1.6




① 3D View 1



③ 3D View 3

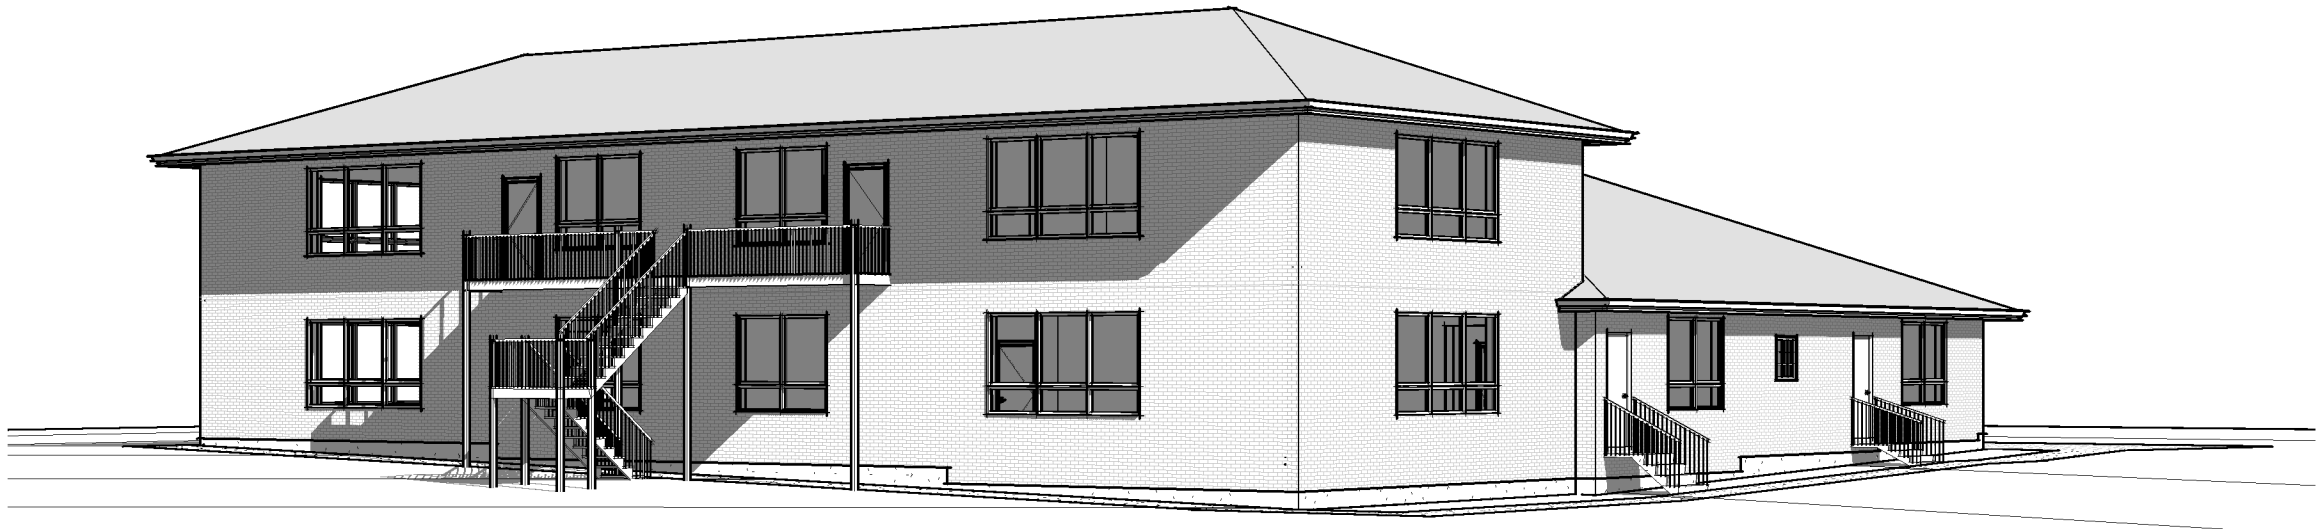

② 3D View 2

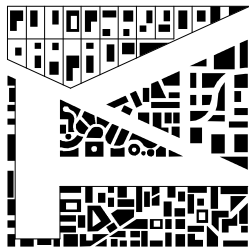

THOMAS
ARCHITECTS

2800 S RIVER RD, #305
DES PLAINES, IL 60018

O: 847.235.6815

THOMAS @ THOMASARCH.COM


PERSPECTIVE

15533 LEMONT, IL


24-099

ADDITION TO BUSINESS BLDG

D1
02/03/2025 D-1.7

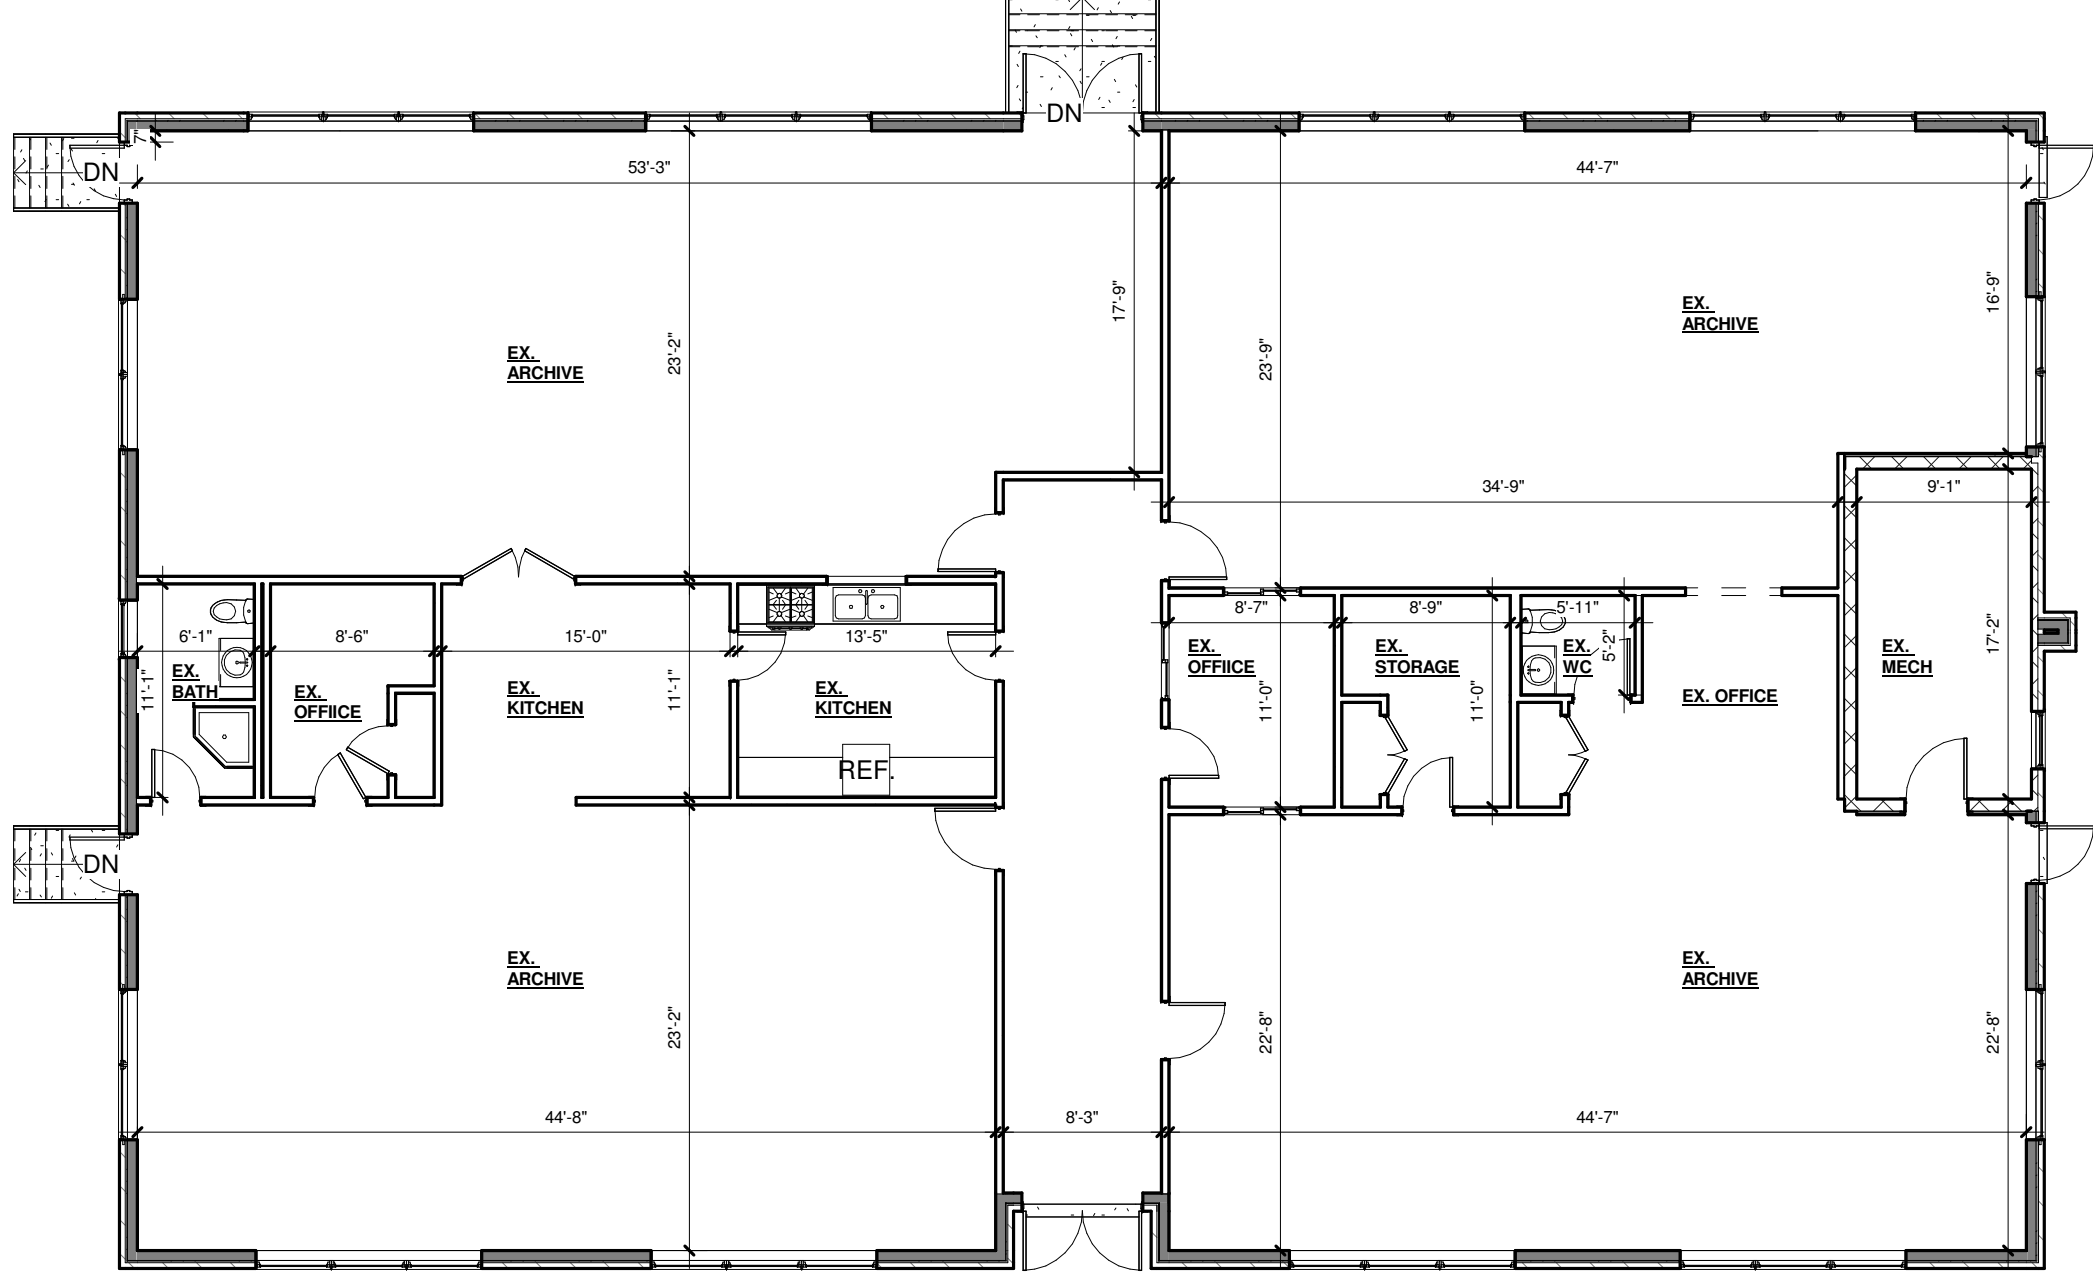

1 1st FLOOR - EXISTING
1" = 10'-0"

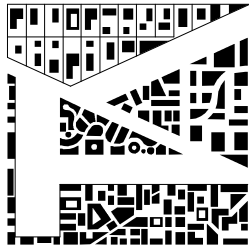

THOMAS
ARCHITECTS

2800 S RIVER RD, #305
DES PLAINES, IL 60018

O: 847.235.6815

THOMAS @ THOMASARCH.COM

EXISTING 1ST FLOOR PLAN

24-099

15533 LEMONT, IL

ADDITION TO BUSINESS BLDG

D1

02/03/2025 X-1.0